

Winnetka Library

Option 1: Rework Interior, Phased Expansion

Expansions and renovations can occur, as desired. Time and sequencing between phases is adjustable.

Winnetka • Phase 1 • Rework Lobby & Expand Youth Services

All diagrams are preliminary. Agreements with local governments are required. Cost estimates are to be developed after concepts refined based on community feedback.

➤ Improved Entry

- ADA Accessible Oak St Entry
- Improved flow throughout the space
- New Vestibule creates space for small self-serve coffee bar


➤ Improved Youth Services

- New Youth Services Programming Room
- New Emergent Literacy & Active Learning Space
- More books
- New emergency exit
- Dedicated restrooms

➤ Improved Adult Services

- Improved Lloyd Room availability for adult use
- Improved accessibility of collection

➤ Improved Signage

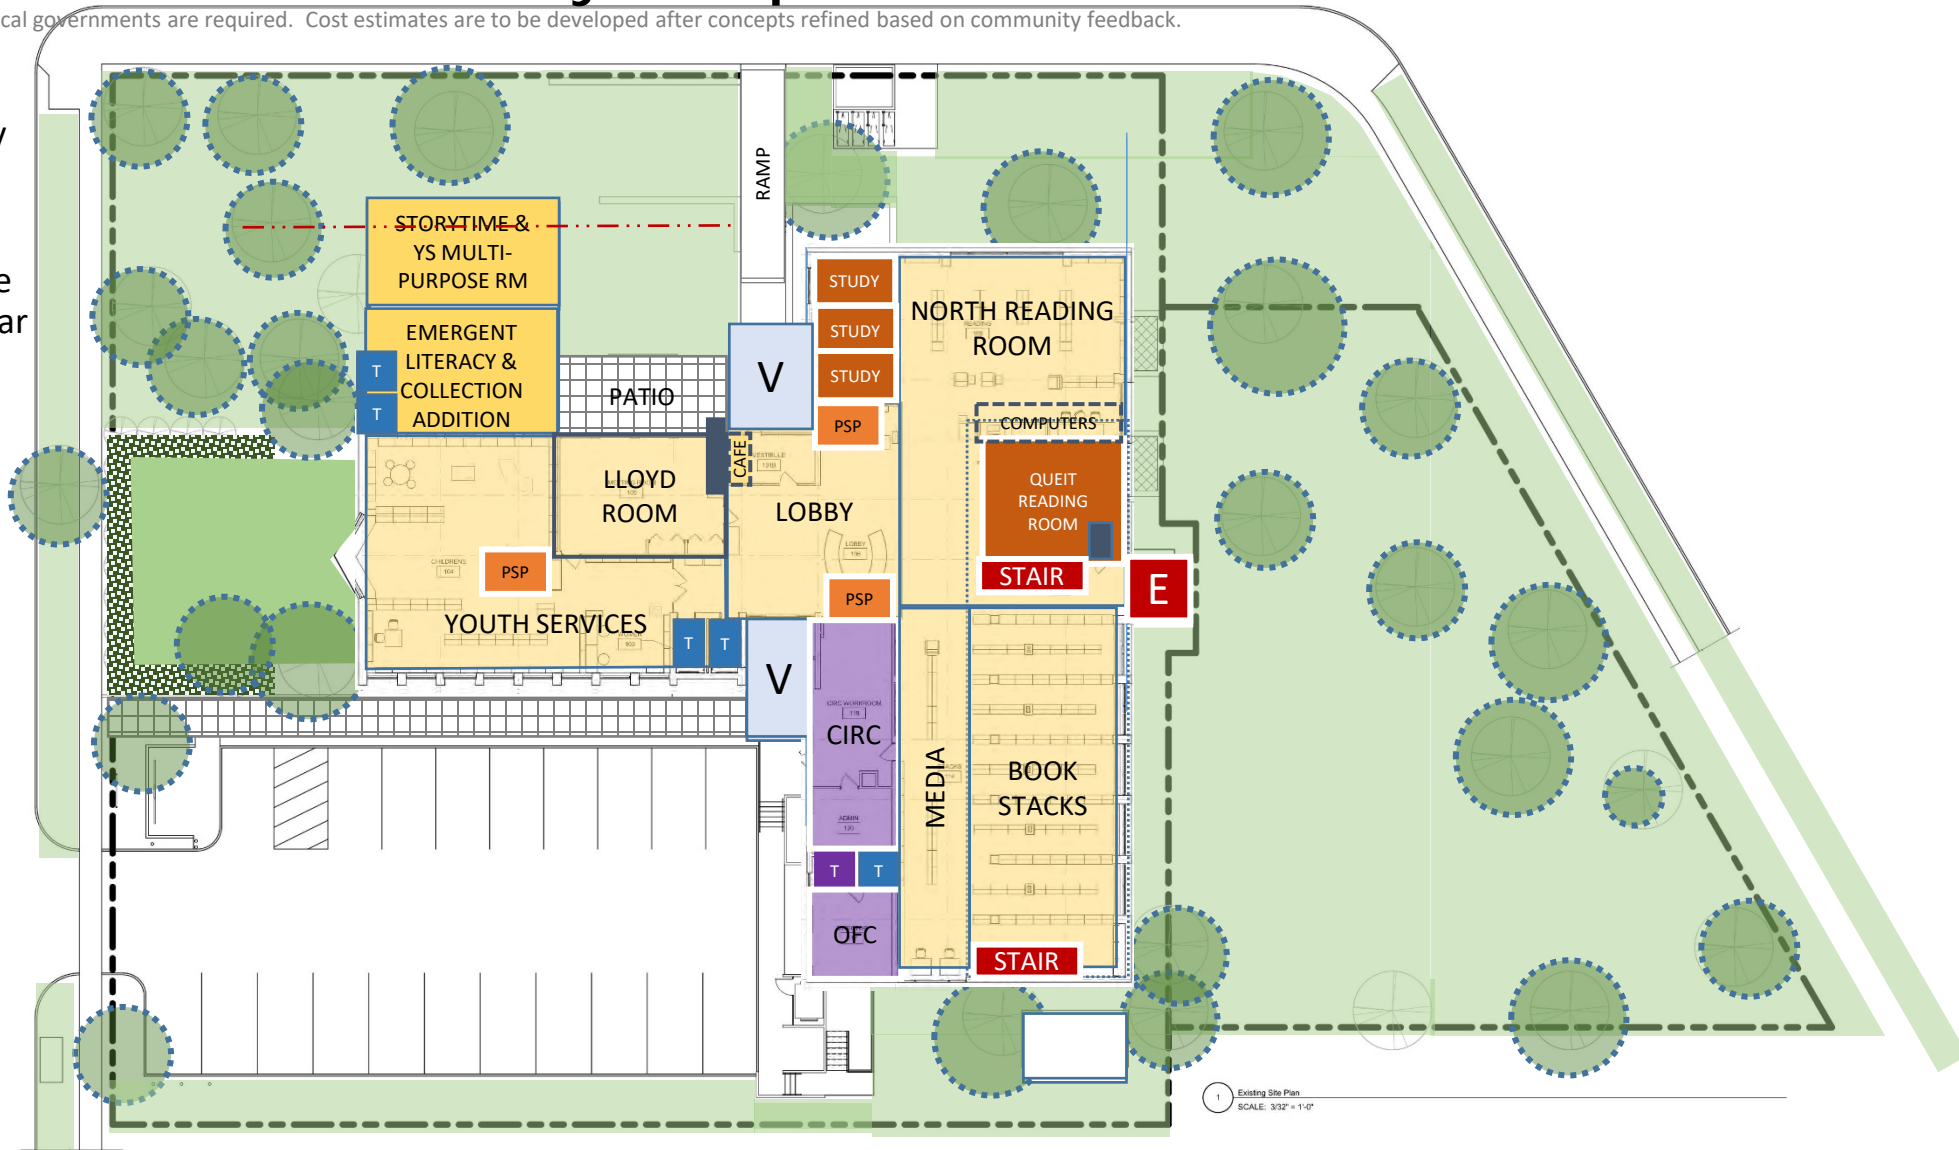


1ST FLOOR DIAGRAM

VESTIBULE	PUBLIC SPACE	STUDY ROOM	REST ROOM	SERVICE POINT	STORAGE EQUIPMENT	FIREPLACE	STAIR OR ELEVATOR	STAFF SPACE
-----------	--------------	------------	-----------	---------------	-------------------	-----------	-------------------	-------------

Winnetka • Phase 1 • Rework Lobby & Expand Youth Services

All diagrams are preliminary. Agreements with local governments are required. Cost estimates are to be developed after concepts refined based on community feedback.

➤ Loft remains “as is”

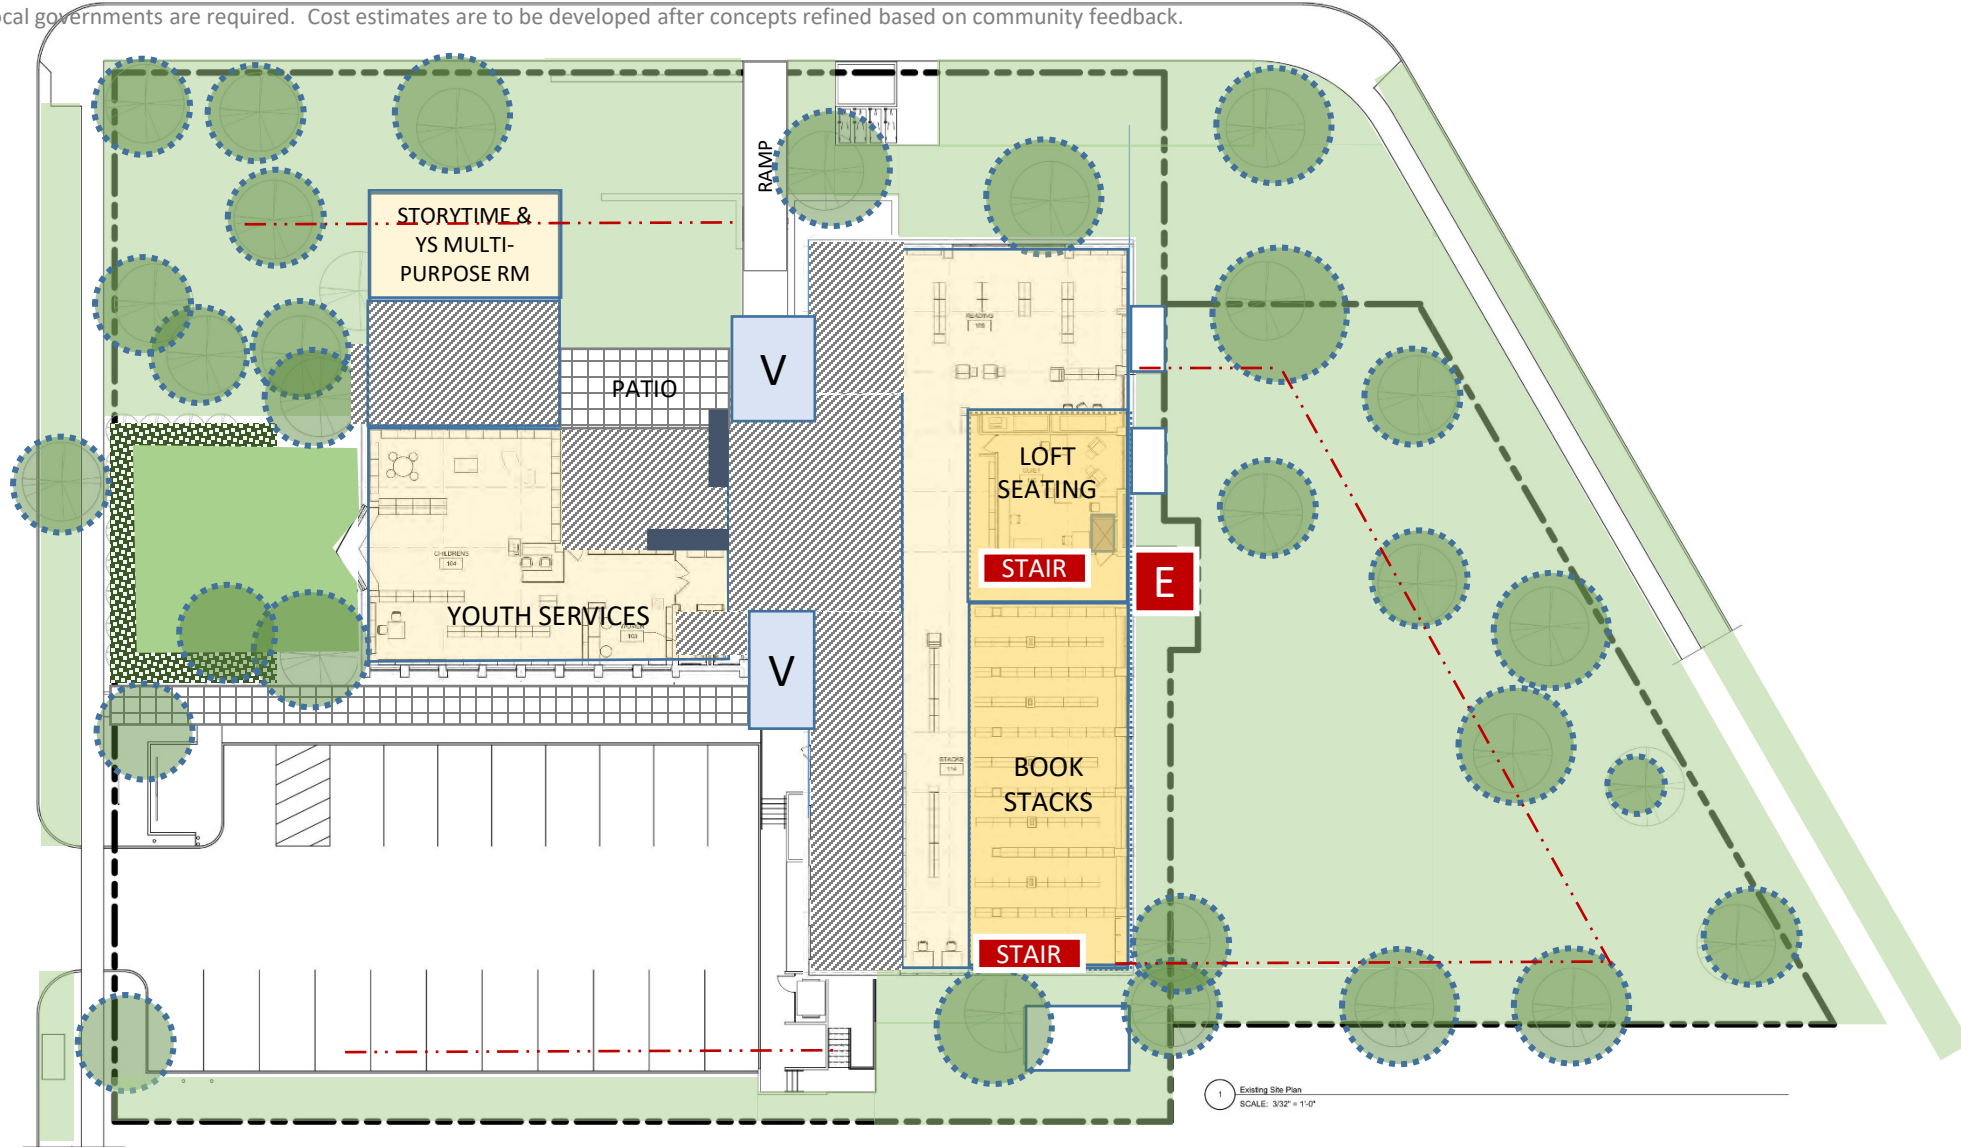

1 Existing Site Plan
SCALE: 3/32" = 1'-0"

1ST FLOOR MEZZANINE DIAGRAM

VESTIBULE	PUBLIC SPACE	STUDY ROOM	REST ROOM	SERVICE POINT	STORAGE EQUIPMENT	FIREPLACE	STAIR OR ELEVATOR	STAFF SPACE
-----------	--------------	------------	-----------	---------------	-------------------	-----------	-------------------	-------------



Winnetka • Phase 1 • Rework Lobby & Expand Youth Services

All diagrams are preliminary. Agreements with local governments are required. Cost estimates are to be developed after concepts refined based on community feedback.

➤ Improved Staff Area

- Staff workroom remodeled to allow collaboration and accommodate more desks

➤ Elevator updated

➤ Code concerns at exits addressed

➤ No changes to Studio or Community Room



LOWER LEVEL DIAGRAM



Winnetka · Phase 2 (Optional) · Relocate Lloyd, Studio, & Quiet Room

All diagrams are preliminary. Agreements with local governments are required. Cost estimates are to be developed after concepts refined based on community feedback.

- Improved Studio
 - Better visibility
 - Improved supply storage
 - Enlarged, better sightlines
- Improved Lloyd Room
 - Community Room eliminated
 - Lloyd Room enlarged and made divisible
 - Restrooms added outside
- Improved Youth Services
 - Expand into space vacated by Lloyd Room
 - More books, more seating
- Improved Adult Services
 - Additional Study Rooms
 - More books, more seating
 - Additional restrooms
 - Browse-able Marketplace added



1ST FLOOR DIAGRAM

VESTIBULE	PUBLIC SPACE	STUDY ROOM	REST ROOM	SERVICE POINT	STORAGE EQUIPMENT	F	STAIR OR ELEVATOR	STAFF SPACE
-----------	--------------	------------	-----------	---------------	-------------------	---	-------------------	-------------

Winnetka • Phase 2 (Optional) • Relocate Lloyd, Studio, & Quiet Room

All diagrams are preliminary. Agreements with local governments are required. Cost estimates are to be developed after concepts refined based on community feedback.

- Improved Quiet Reading Room
 - Relocated above new Lloyd Rooms
 - Accessed via stairs or elevator
 - Views of roof top garden
- Loft & Bookstacks remain essentially “as is”



1 Existing Site Plan
SCALE: 3/32" = 1'-0"

1ST FLOOR MEZZANINE & 2ND FLOOR DIAGRAM

VESTIBULE	PUBLIC SPACE	STUDY ROOM	REST ROOM	SERVICE POINT	STORAGE EQUIPMENT	F	STAIR OR ELEVATOR	STAFF SPACE
-----------	--------------	------------	-----------	---------------	-------------------	---	-------------------	-------------



Winnetka · Phase 2 (Optional) · Relocate Lloyd, Studio & Quiet Room

All diagrams are preliminary. Agreements with local governments are required. Cost estimates are to be developed after concepts refined based on community feedback.

➤ Improved Staff Workroom

- Staff area enlarged and reorganized to allow for collaboration
- Staff-only meeting room created so less competition with the public meeting rooms
- No public lower-level access
- Lloyd Room/Studio situated to maximize light into the space

➤ Elevator is updated

➤ Code concerns at exits addressed



LOWER LEVEL DIAGRAM

VESTIBULE	PUBLIC SPACE	STUDY ROOM	REST ROOM	SERVICE POINT	STORAGE EQUIPMENT	FIREPLACE	F	STAIR OR ELEVATOR	STAFF SPACE
-----------	--------------	------------	-----------	---------------	-------------------	-----------	---	-------------------	-------------



Winnetka • Phase 3 (Optional) • Additional Youth Services Expansion

All diagrams are preliminary. Agreements with local governments are required. Cost estimates are to be developed after concepts refined based on community feedback.

➤ Improved Youth Services

- Youth Services expansion into patio space
- Additional restrooms added
- More books, more seating
- Patio relocated further north to south side of Library sign



1ST FLOOR DIAGRAM

VESTIBULE	PUBLIC SPACE	STUDY ROOM	REST ROOM	SERVICE POINT	STORAGE EQUIPMENT	FIREPLACE	STAIR OR ELEVATOR	STAFF SPACE
-----------	--------------	------------	-----------	---------------	-------------------	-----------	-------------------	-------------